


Tlocrt

Elektroinstalacija : Nadžbukno

- Elektroormarić
2000 mm od poda
- Rasvjeta 1 x 58 W
- Prekidač svjetla
1100 mm od poda
- Utičnica jednostruka (3 kom)
- AP CEE Utičač
sa okapnicom
- AP CEE Utičnica
sa okapnicom
- Uzemljenje
- Konvektor 2 kW - IP X4
Dimplex PLX 2000
- Bojler 50 lit
Ariston

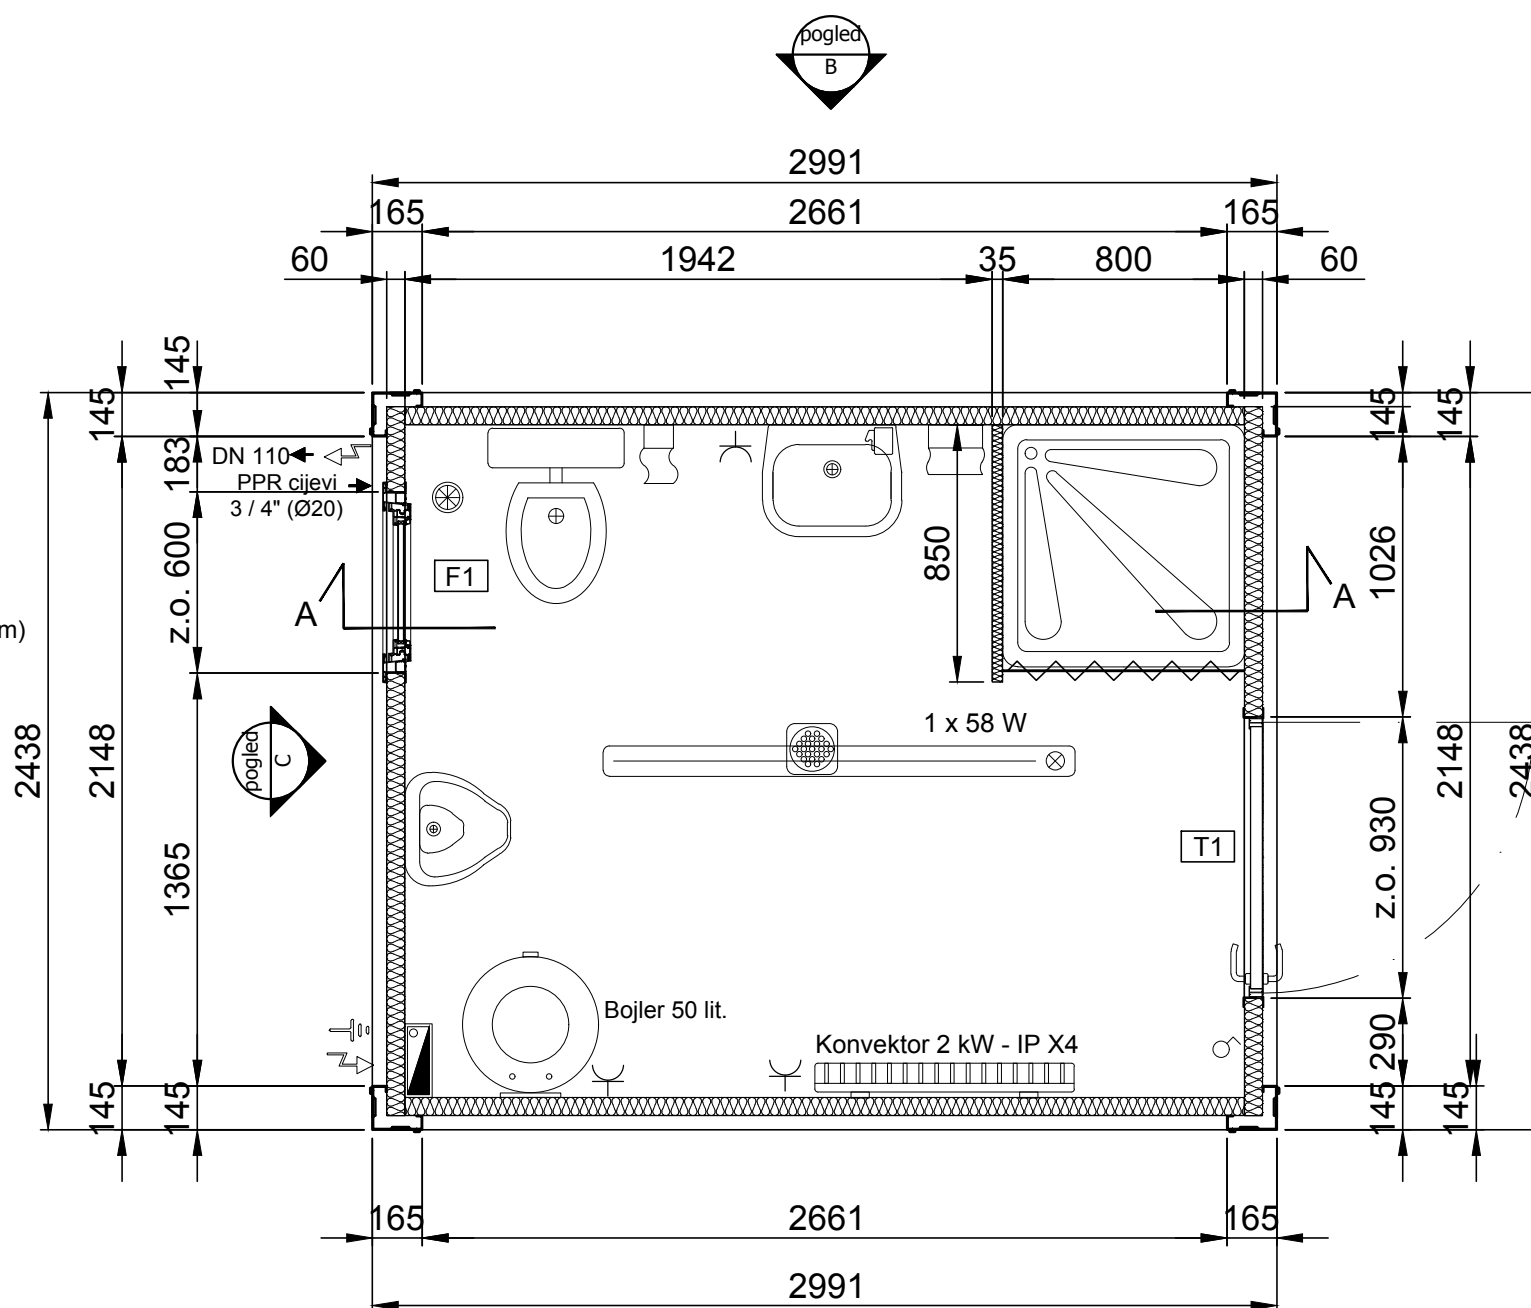

Sanitarna instalacija nadžbukno, Glavni odvod nadžbukno kroz zid panela. Dovod hladne vode, topla voda preko bojlera do umivaonika i tuša

↔ Dovod hladne vode PPR cijevi 3/4" (Ø 20)

DN 110 Odvod vode PP cijevi DN 110

- Umivaonik 46 cm Zoom
- Baterija T/H 2 cijevi
- Dozator za sapun
- Nosač papirnih ručnika
- PVC Etažer 50 x 12 cm
- Ogledalo 40x60 cm
- Utičnica na visini za brijači aparat

- WC školjka podna, izljev u zid
- Kolo Idol WC baltik
- WC sjedalo Haro Ocean 90A
- Vodokotlić sa priključnom cijevi
- Liv Ciklon Plus (Bi) 5-378
- Nosač toaletnog papira
- Četka za WC

- Pisoar Kolo Felix gornji dovod vode (nadžbukno)
- Sifon za pisoar GEBERIT Ø50
- Slavina na pritisak za pisoar Alca Plast ATS001

Podni sifon 1/1

- Kvadratna pločka tuš kada s oblogom dimenzija 80x80 cm visine 17 cm. u kompletu s nogicama.
- Tuš garnitura. Zavjesa za tuš sa šipkom (l= 80 cm)

Boje:

konstrukcija cinčana
paneli izvana RAL 9002
paneli iznutra RAL 9010
stolarija RAL 9010

Izolacija:


krov 50+40 mm PU panel
zidovi 60 mm PU panel
pod 2 mm PVC 2.0 Tarket Primo Premium ISO 10581 / EN 649 PUR
1 x 18 mm CEM iverica
60 mm PU panel

Stolarija:

T1 vrata ALU 930/2050 (standard), desna, otvaranje na van, RAL 9010
F1 prozor PVC sanitarni z.o. 600 / 600 otvaranje otklopno, staklo mliječno - griz RAL 9010

Datum:		Ime:		Potpis:		 MODULAR BUILDINGS 51227 Kukuljanovo, Kukuljanovo 335 Industrijska Zona Kukuljanovo, Rijeka, Hrvatska Tel: +385 51 257 275, Fax: +385 51 258 472 info@euromodul.hr, www.euromodul.hr		F	
Autor idejne dokumentacije:		Projektant:		Suradnik:				E	
Mjerilo:		Projekt:		Sanitarni kontejner				D	
1 : 25		Tlocrt						C	
Format : A3		Naručitelj:		EUROmodul Schweiz AG				B	
Tip projekta:		Broj nacrt:		4302.19.09				A	
KONTEJNER STANDARD 2991 x 2438 x 2591 mm		List br.:		4		Broj listova:		7	
		Datum:		Izmjena:		Proizvodni radni nalog:		PRN 4302/19	





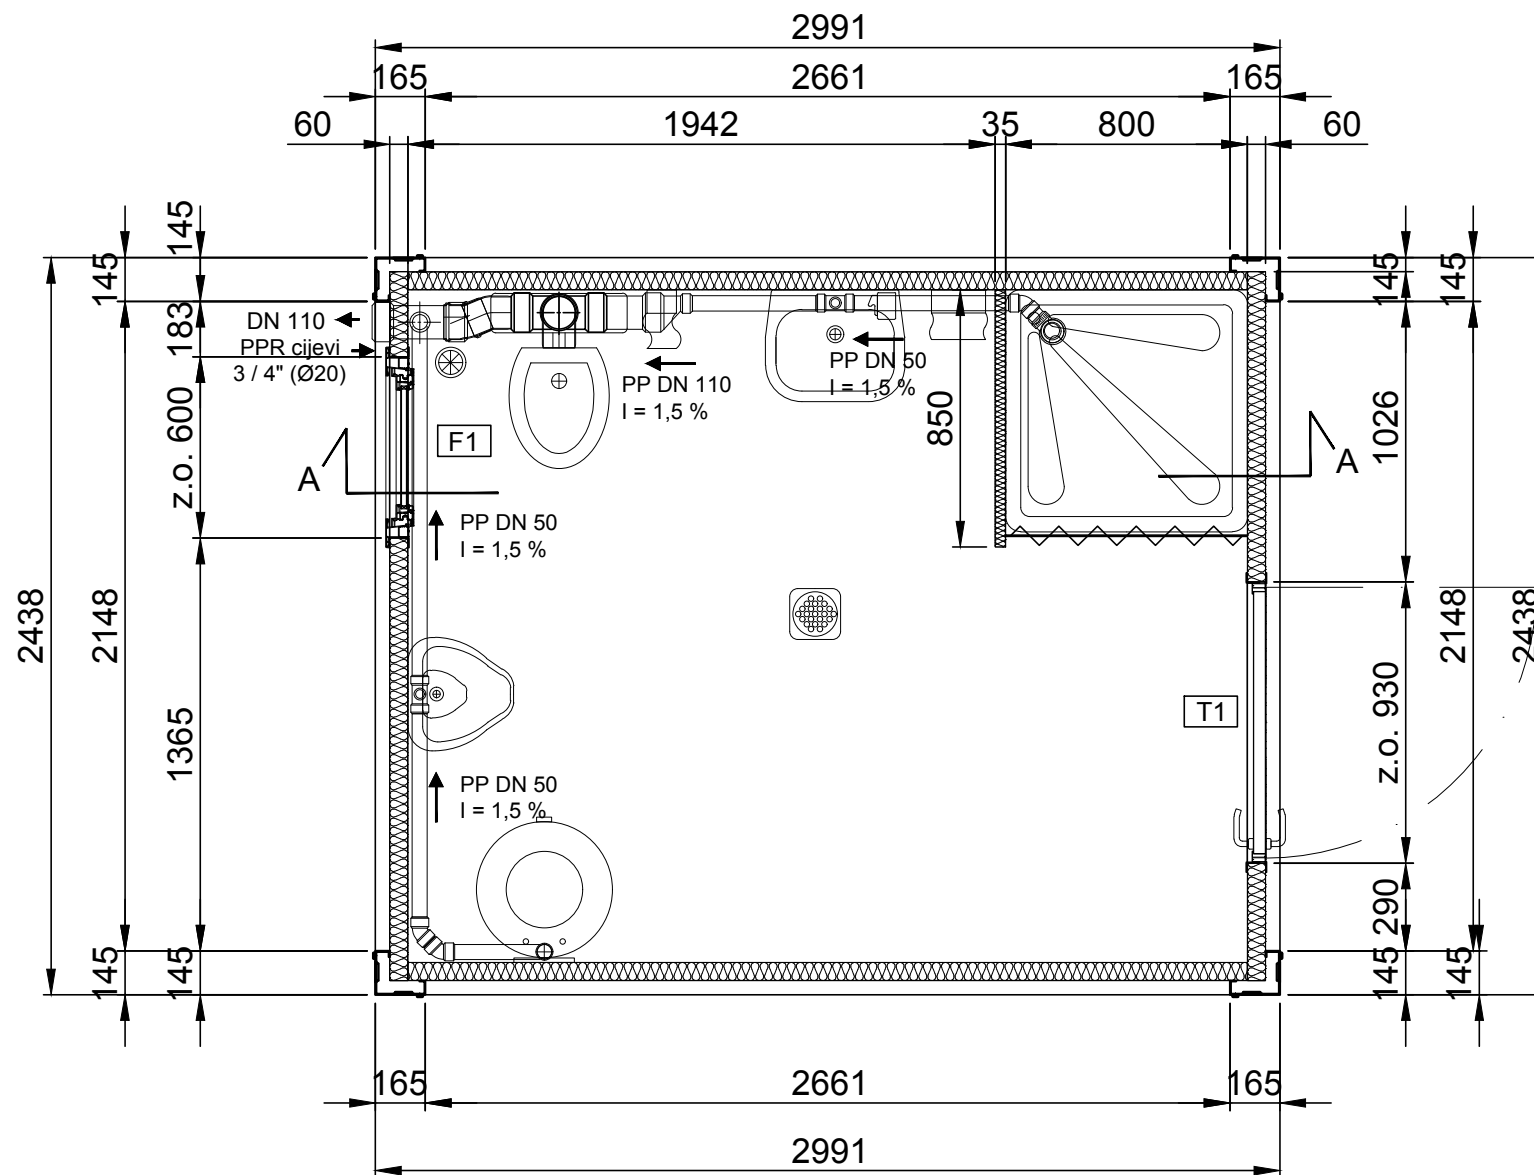


Tlocrt - instalacija odvodnje






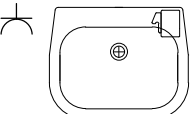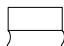




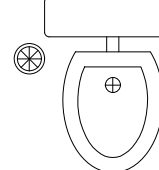


Sanitarna instalacija nadžbukno, Glavni odvod nadžbukno kroz zid panela. Dovod hladne vode, topla voda preko bojlera do umivaonika i tuša

↔ Dovod hladne vode PPR cijevi 3/4" (Ø 20)


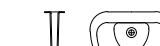
DN 110 ← ⊕ Odvod vode PP cijevi DN 110

 Umivaonik 46 cm Zoom
 Baterija T/H 2 cijevi
 Dozator za sapun
 Nosač papirnih ručnika
 PVC Etažer 50 x 12 cm
 Ogledalo 40x60 cm
 Utičnica na visini za brijači aparat

 WC školjka podna, izljev u zid
 Kolo Idol WC baltik
 WC sjedalo Haro Ocean 90A
 Vodokotlić sa priključnom cijevi
 Liv Ciklon Plus (Bi) 5-378
 Nosač toaletnog papira
 Četka za WC

 Pisoar Kolo Felix gornji dovod vode (nadžbukno)
 Sifon za pisoar GEBERIT Ø50
 Slavina na pritisak za pisoar
 Alca Plast ATS001

Podni sifon 1/1

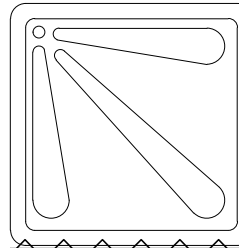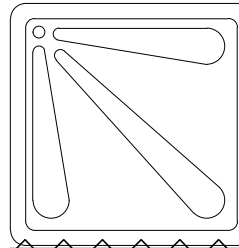 Kvadratna pločica tuš kada s oblogom dimenzija 80x80 cm visine 17 cm. u kompletu s nogicama.
 Tuš garnitura. Zavjesa za tuš sa šipkom (l= 80 cm)

Boje:

konstrukcija cinčana
 paneli izvana RAL 9002
 paneli iznutra RAL 9010
 stolarija RAL 9010

Izolacija:

krov 50+40 mm PU panel
 zidovi 60 mm PU panel
 pod 2 mm PVC 2.0 Tarket Primo Premium ISO 10581 / EN 649 PUR
 1 x 18 mm CEM iverica
 60 mm PU panel


Stolarija:

T1 vrata ALU 930/2050 (standard), desna, otvaranje na van, RAL 9010
 F1 prozor PVC sanitarni z.o. 600 / 600 otvaranje otklopno, staklo mliječno - griz RAL 9010


Autor idejne dokumentacije:	Datum:	Ime:	Potpis:	 MODULAR BUILDINGS 51227 Kukuljanovo, Kukuljanovo 335 Industrijska Zona Kukuljanovo, Rijeka, Hrvatska Tel: +385 51 257 275, Fax: +385 51 258 472 info@euromodul.hr, www.euromodul.hr	F	
Projektant:	18.9.2019.	Trinajstić I.			E	
Suradnik:					D	
Mjerilo:	Projekt:	Sanitarni kontejner			C	
Format : A3	Naručitelj:	EUROmodul Schweiz AG		B		
Tip projekta:	KONTEJNER STANDARD		Broj nacrt:	4302.19.09	Datum:	Izmjena:
2991 x 2438 x 2591 mm			List br.:	5	Broj listova:	7
				Proizvodni radni nalog:		
				PRN 4302/19		

Pogledi


Pogled "A"

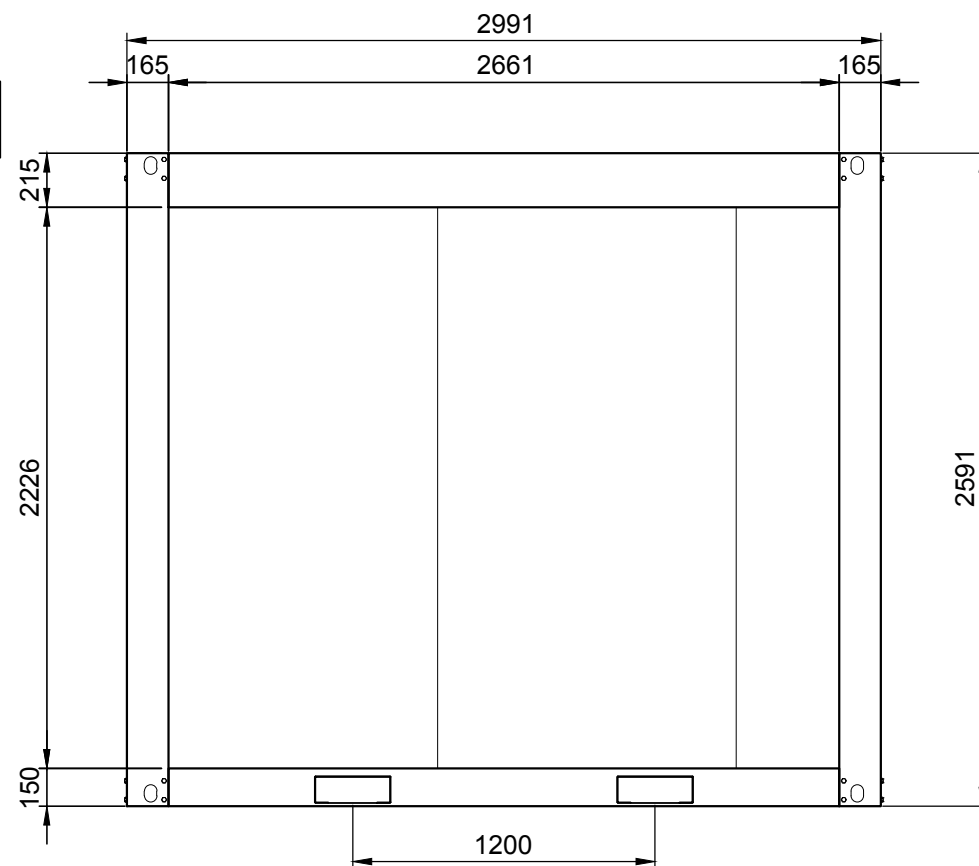


Pogled "B"

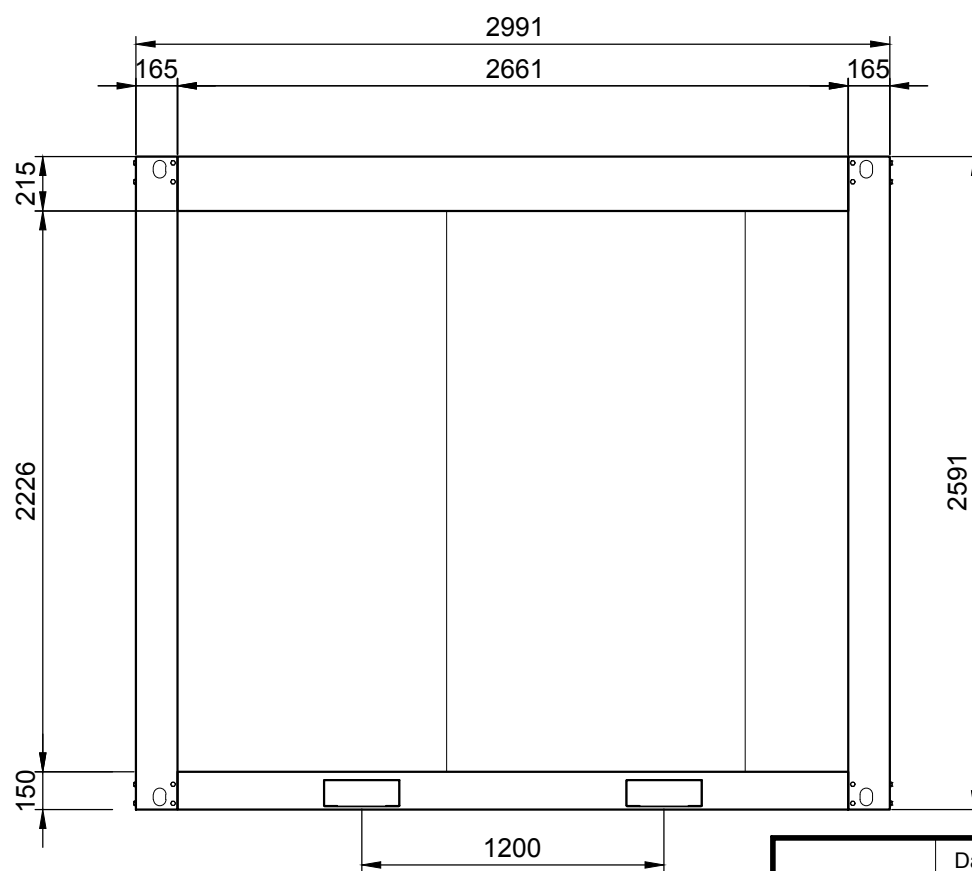

Pogled "C"

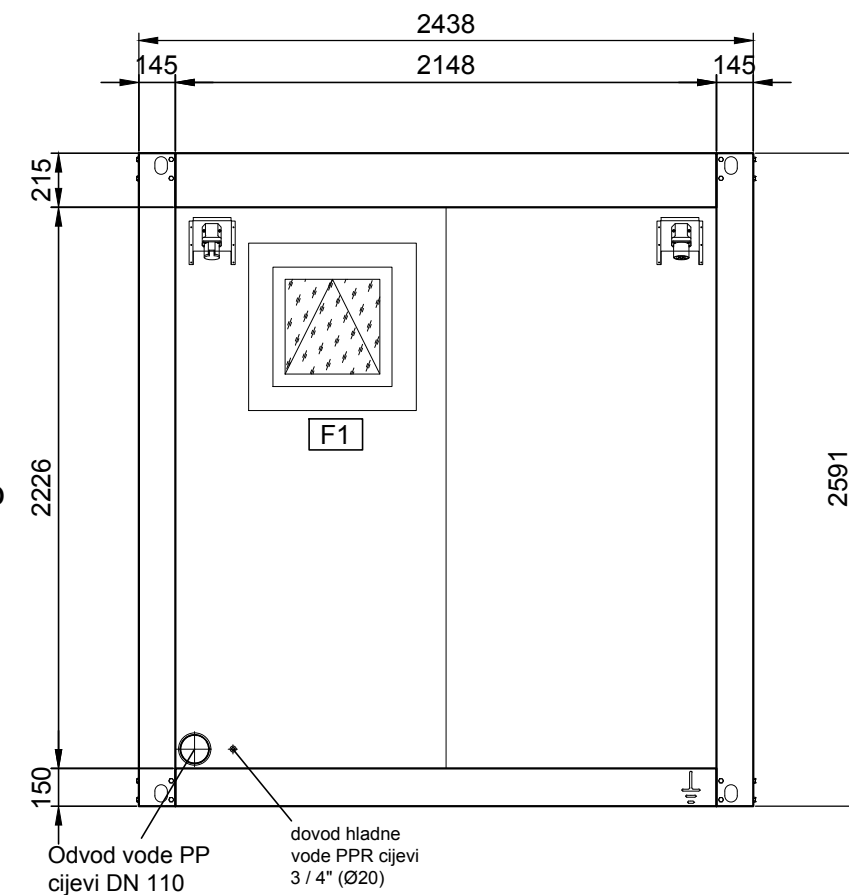

Pogled "D"

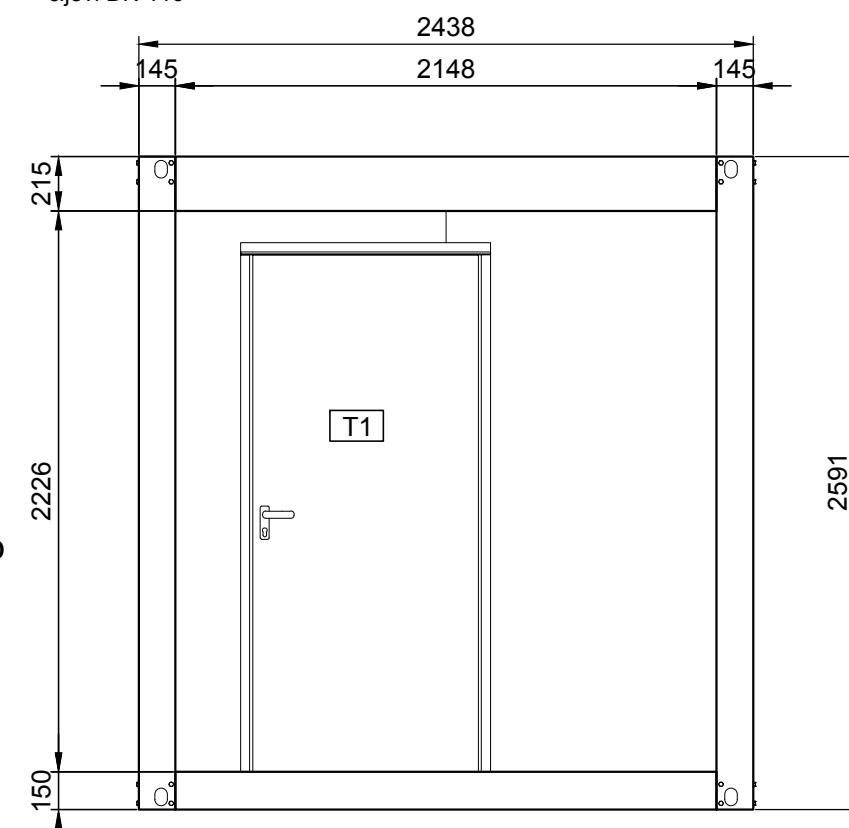

Boje:
 konstrukcija cinčana
 paneli izvana RAL 9002
 paneli iznutra RAL 9010
 stolarija RAL 9010

Izolacija:
 krov 50+40 mm PU panel
 zidovi 60 mm PU panel
 pod 2 mm PVC 2.0 Tarket Primo Premium ISO 10581 / EN 649 PUR
 1 x 18 mm CEM iverica
 60 mm PU panel

Stolarija:
 T1 vrata ALU 930/2050 (standard), desna, otvaranje na van, RAL 9010
 F1 prozor PVC sanitarni z.o. 600 / 600 otvaranje otklopno, staklo mliječno - griz RAL 9010

Datum:	Ime:	Potpis:	<p>MODULAR BUILDINGS 51227 Kukuljanovo, Kukuljanovo 335 Industrijska Zona Kukuljanovo, Rijeka, Hrvatska Tel: +385 51 257 275, Fax: +385 51 258 472 info@euromodul.hr, www.euromodul.hr</p>	F		
Autor idejne dokumentacije:				E		
Projektant:	18.9.2019.	Trinajstić I.		D		
Suradnik:				C		
Mjerilo:	Projekt:	Sanitarni kontejner		B		
1 : 30		Pogledi		A		
Format : A3	Naručitelj:	EUROmodul Schweiz AG			Datum:	Izmjena:
Tip projekta:	Broj nacrt:	4302.19.09		Proizvodni radni nalog:		
KONTEJNER STANDARD 2991 x 2438 x 2591 mm	List br.:	6	Broj listova:	PRN 4302/19		
			7			