

Boje:
Okvir RAL 7016
Panel izvana/unutra RAL 7016/9010
Vrata izvana/unutra RAL 7016/9010






Izolacija:
Krov: Pertlani lim 0,55 mm
 Vodonepropusna paropropusna folija
 2x PU panel 60 mm

Zidovi: 120 mm PU panel
 RAL 9010 glatka
 RAL 7016 korugirani vani




Pod: 2 mm PVC 2.0 Tarket Primo Premium
 18 mm Farmacell ploče
 120 mm PU panel
 Bijeli plastični cokul

Elektro instalacija i vodo instalacija: Nema




- V1** Vrata ALU Premium-R40, DIN desno, S.O. 950/2050, izvana RAL 7016/unutra RAL 9010, KABA cilindar brava; *EUROmodul*
- P1** Klizno staklo ALU PE70 Slide. Z.O. 4748/2480, izvana RAL 7016/unutra RAL 9010, obostrani VSG; *EUROmodul*
- P2** Sanitarni prozor ALU R40 50/50, izvana RAL 7016/unutra RAL 9010, *EUROmodul*

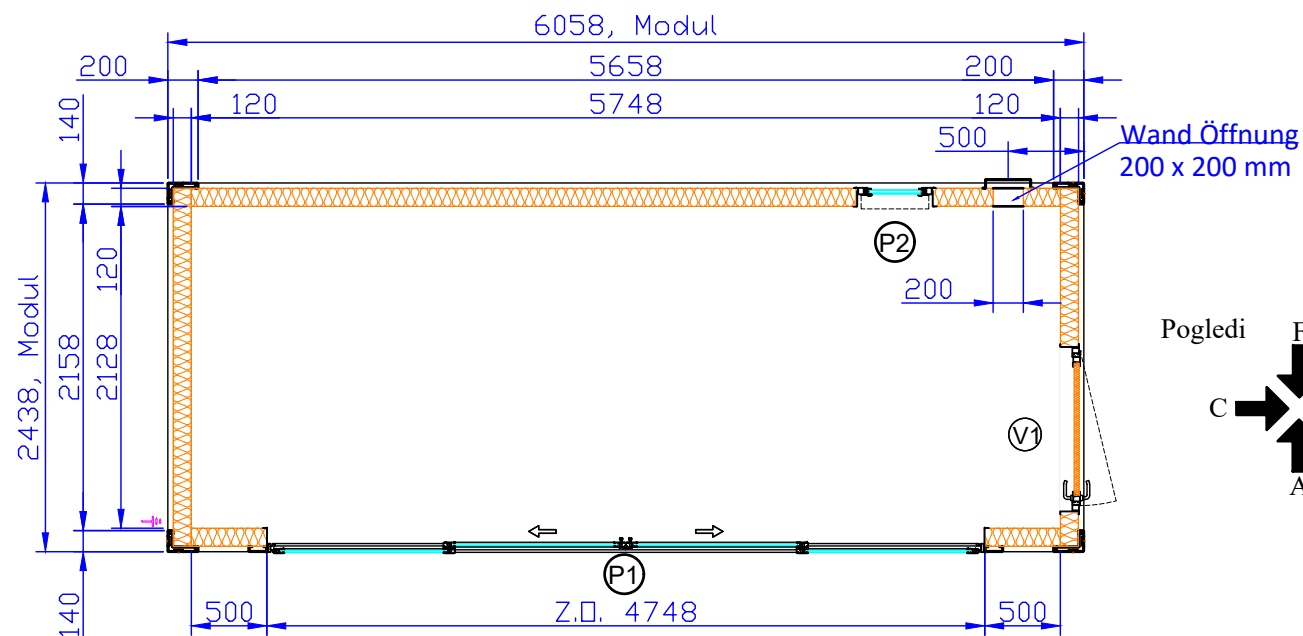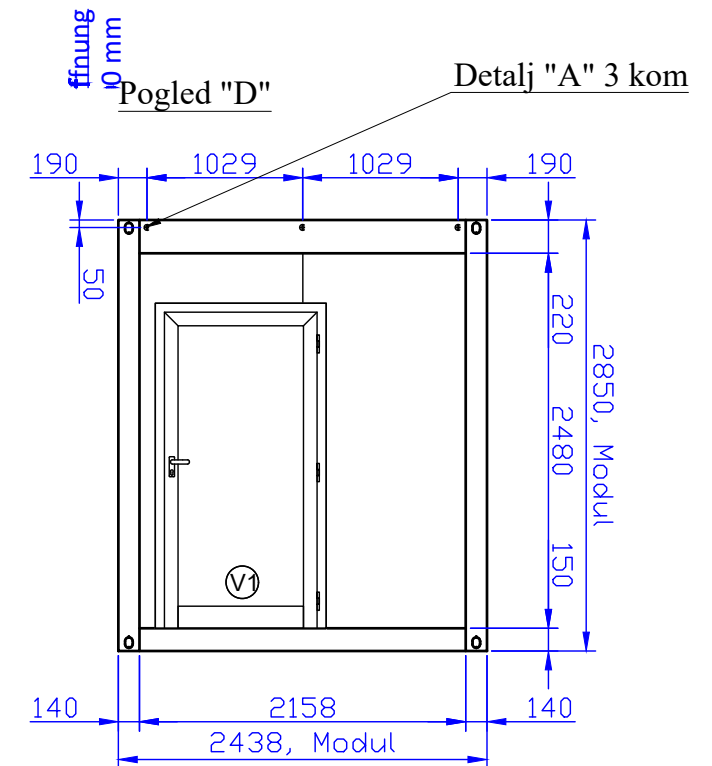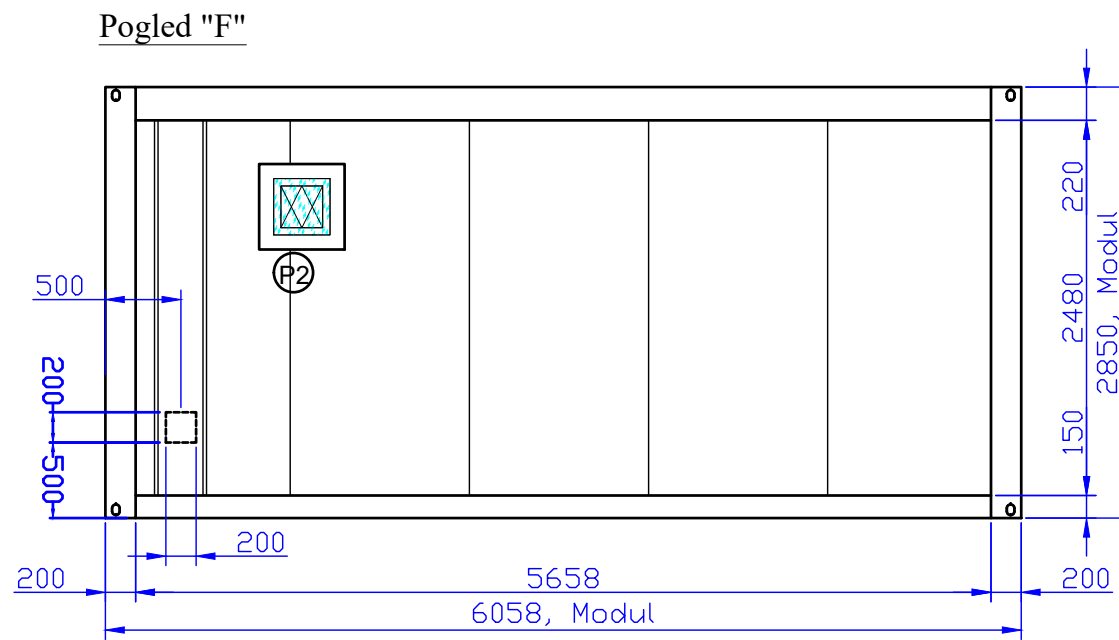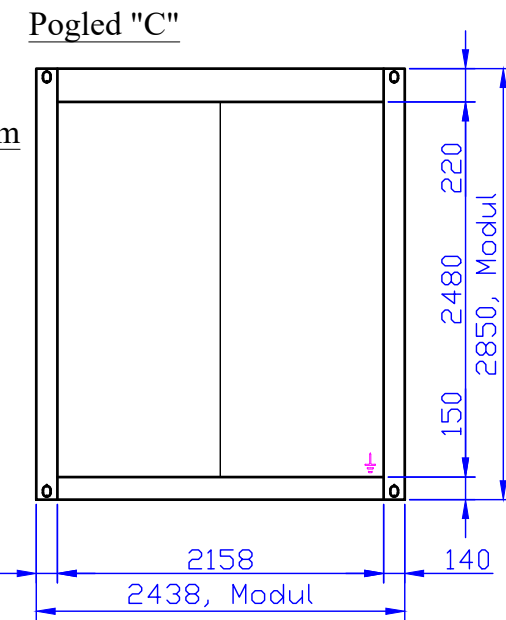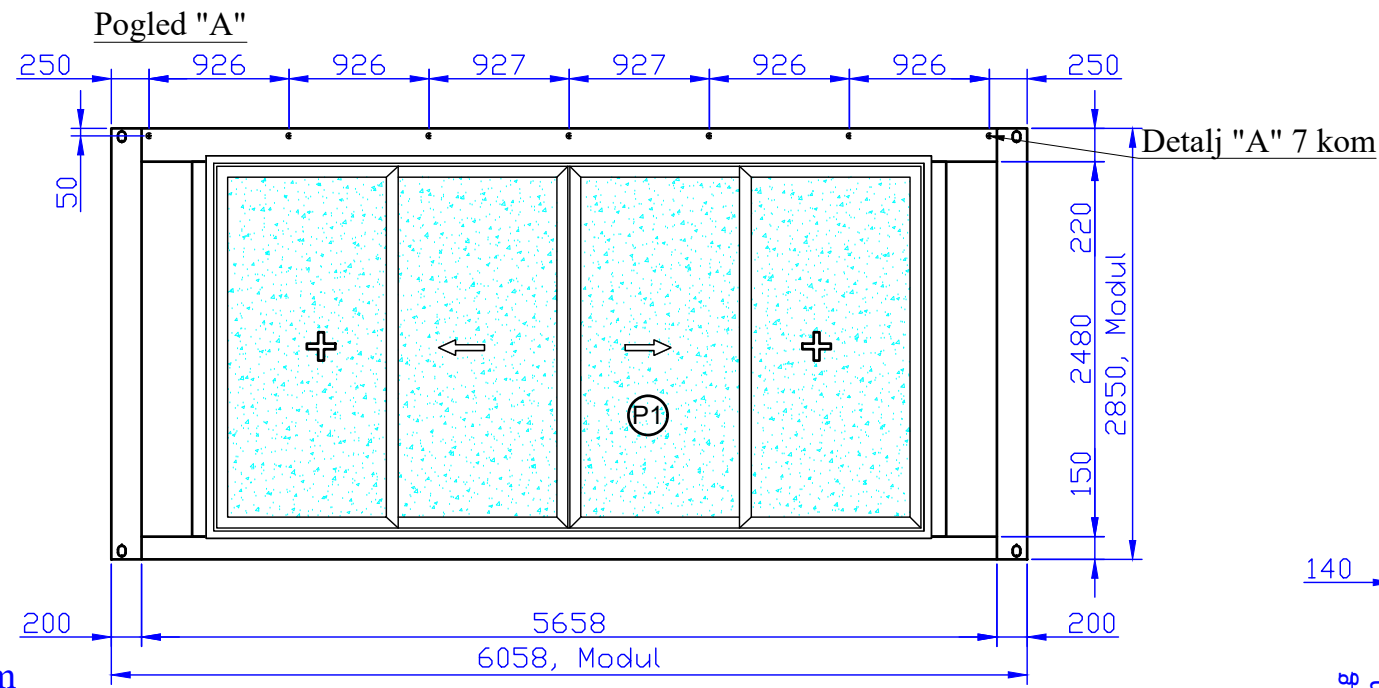

Detalj "A" - Krovni profil
 Isporučiti 10 komada

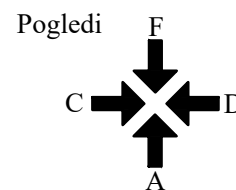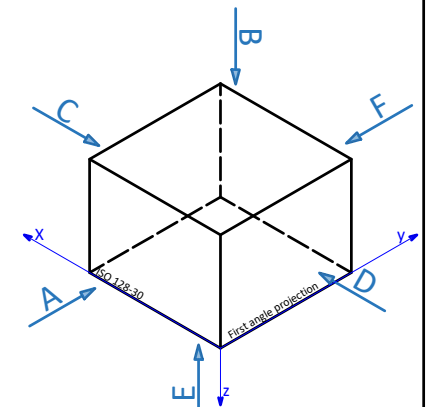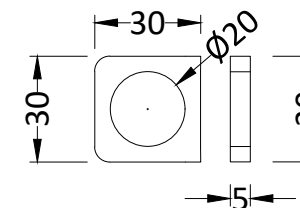

Projekt : PRN 4517-20 ES 6058x2438x2850	Voditelj projekta: ----
Nacrt : Tlocrt I Pogledi	Projektant: Laura
Naručitelj : CONTDELUXE	Datum izrade nacrt: 15.6.2020
	Zadnja izmjena: 30.06.2020
EUROmodul d.o.o. Kukuljanovo 335, 51223 KUKULJANOVO	Format : A3
tel/fax +385 (0)51 257-275, e-mail: info@euromodul.hr	Mjerilo: 1:50
	List Br. : ---- / 1

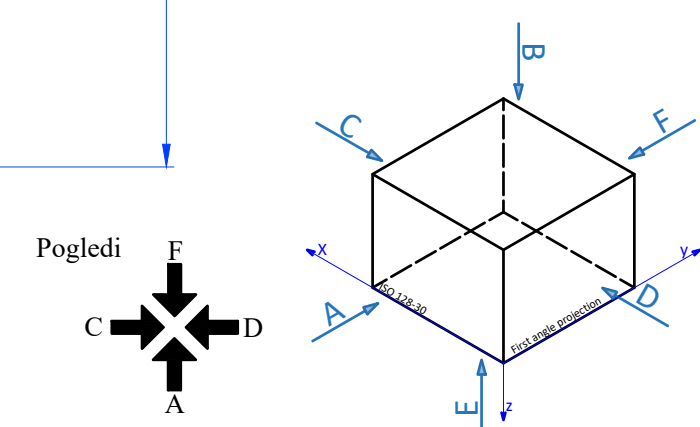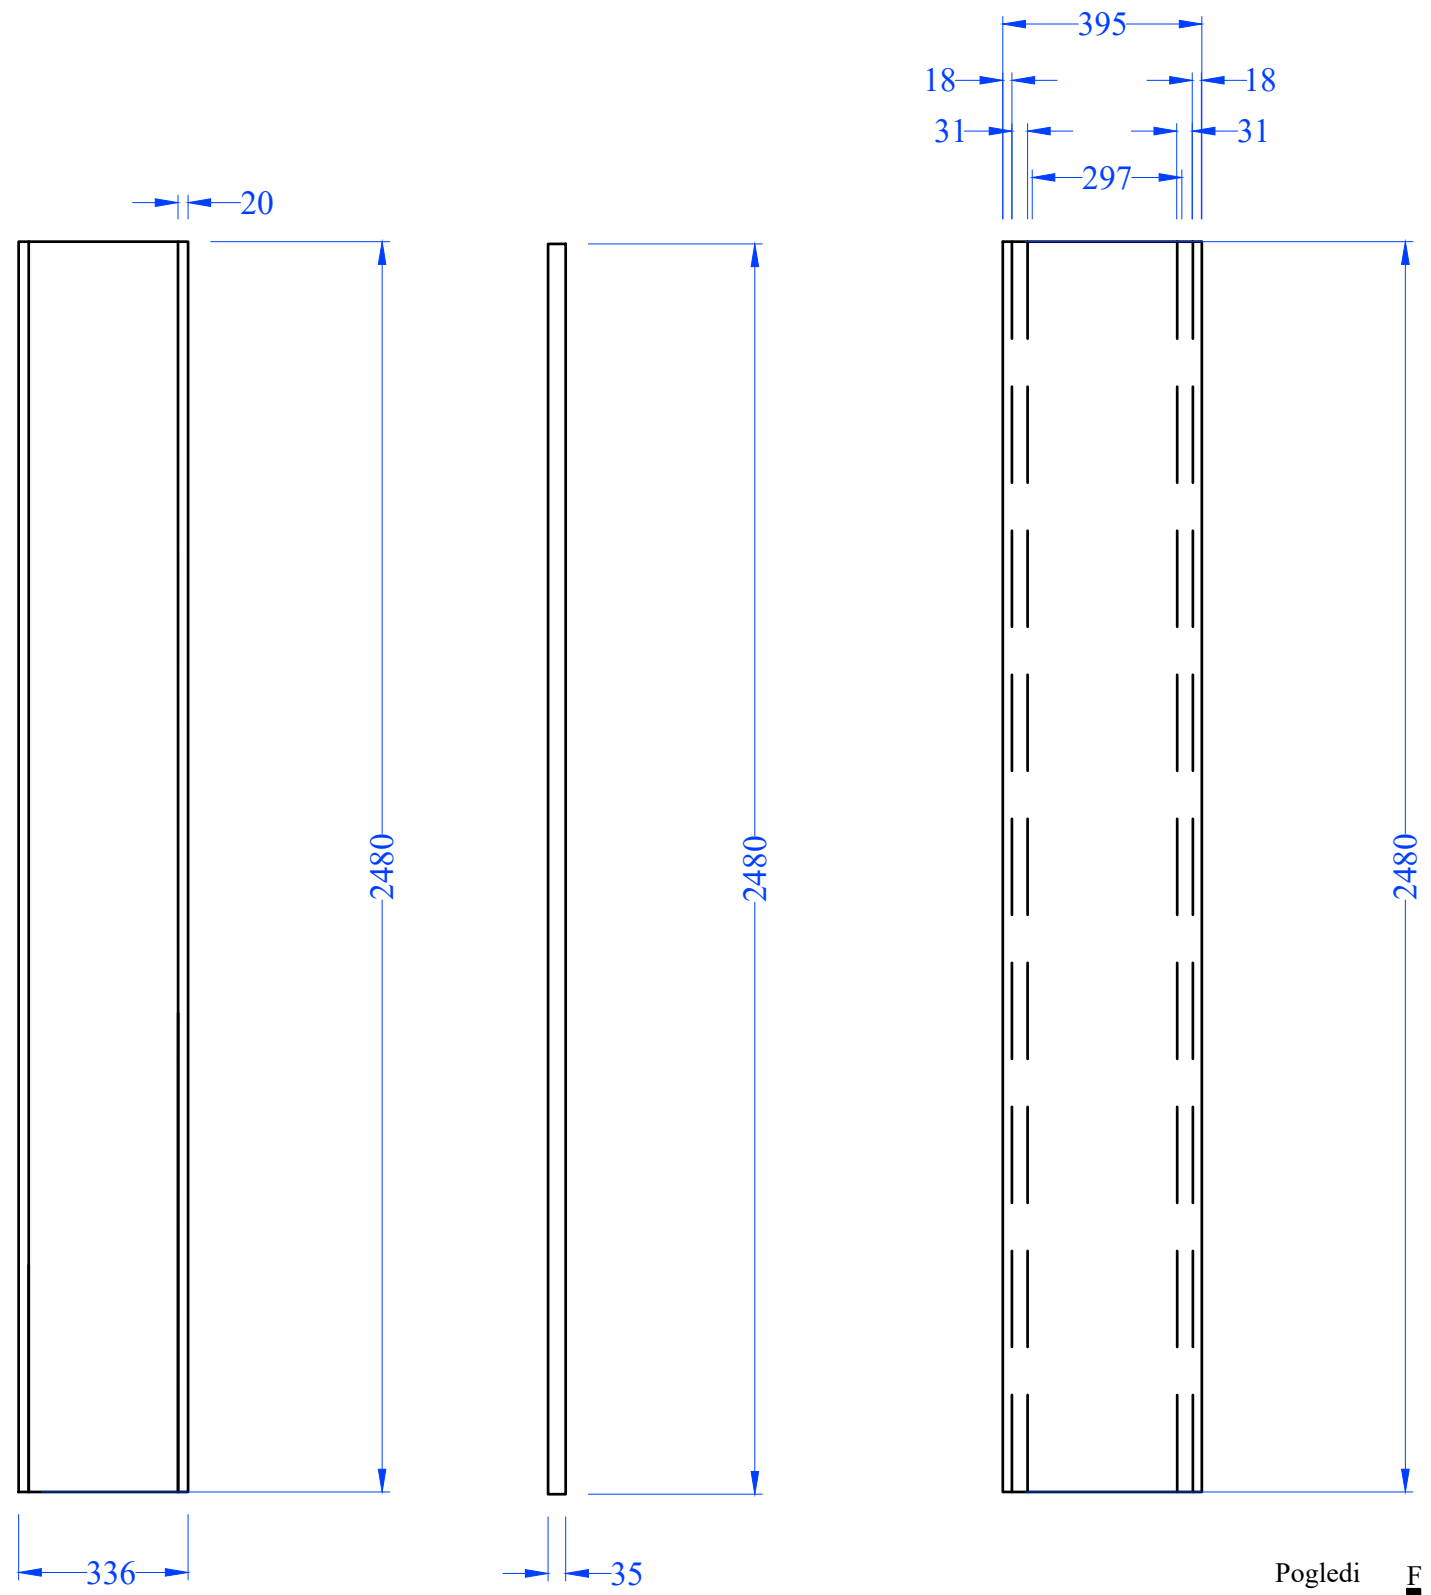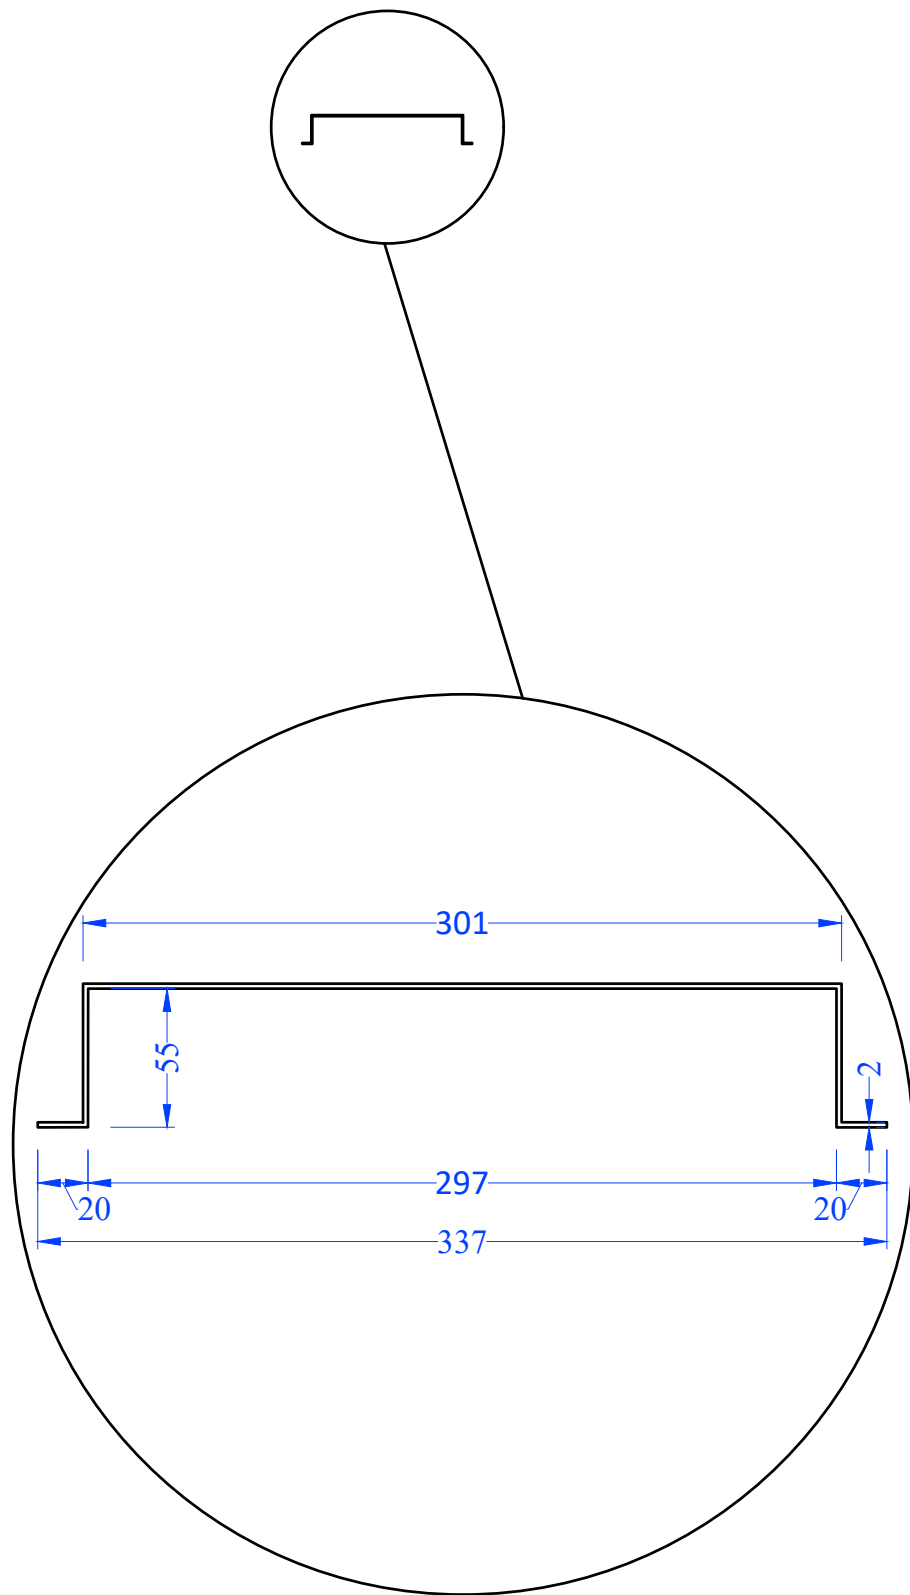

Materijal: pocinčani lim, 2 mm
 Dimenzije: 2480x394x2 mm
 Količina: 1x
 Boja: RAL 7016

Projekt : PRN 4517-20 ES 6058x2438x2850
 Nacrt : Omega Profil - Razvijeni Lim
 Naručitelj : CONTDELUXE

Voditelj projekta: ----
 Projektant: Laura
 Datum izrade nacrt: 18.6.2020
 Zadnja izmjena: 30.06.2020

EUROmodul d.o.o. Kukuljanovo 335, 51223 KUKULJANOVO
 tel/fax +385 (0)51 257-275, e-mail: info@euromodul.hr

Format : A3
 Mjerilo: 1:15
 List Br. : x / 1